


Add decorative low fencing and/or trellises to screen north & south parking lots.

25' max.

45th STREET

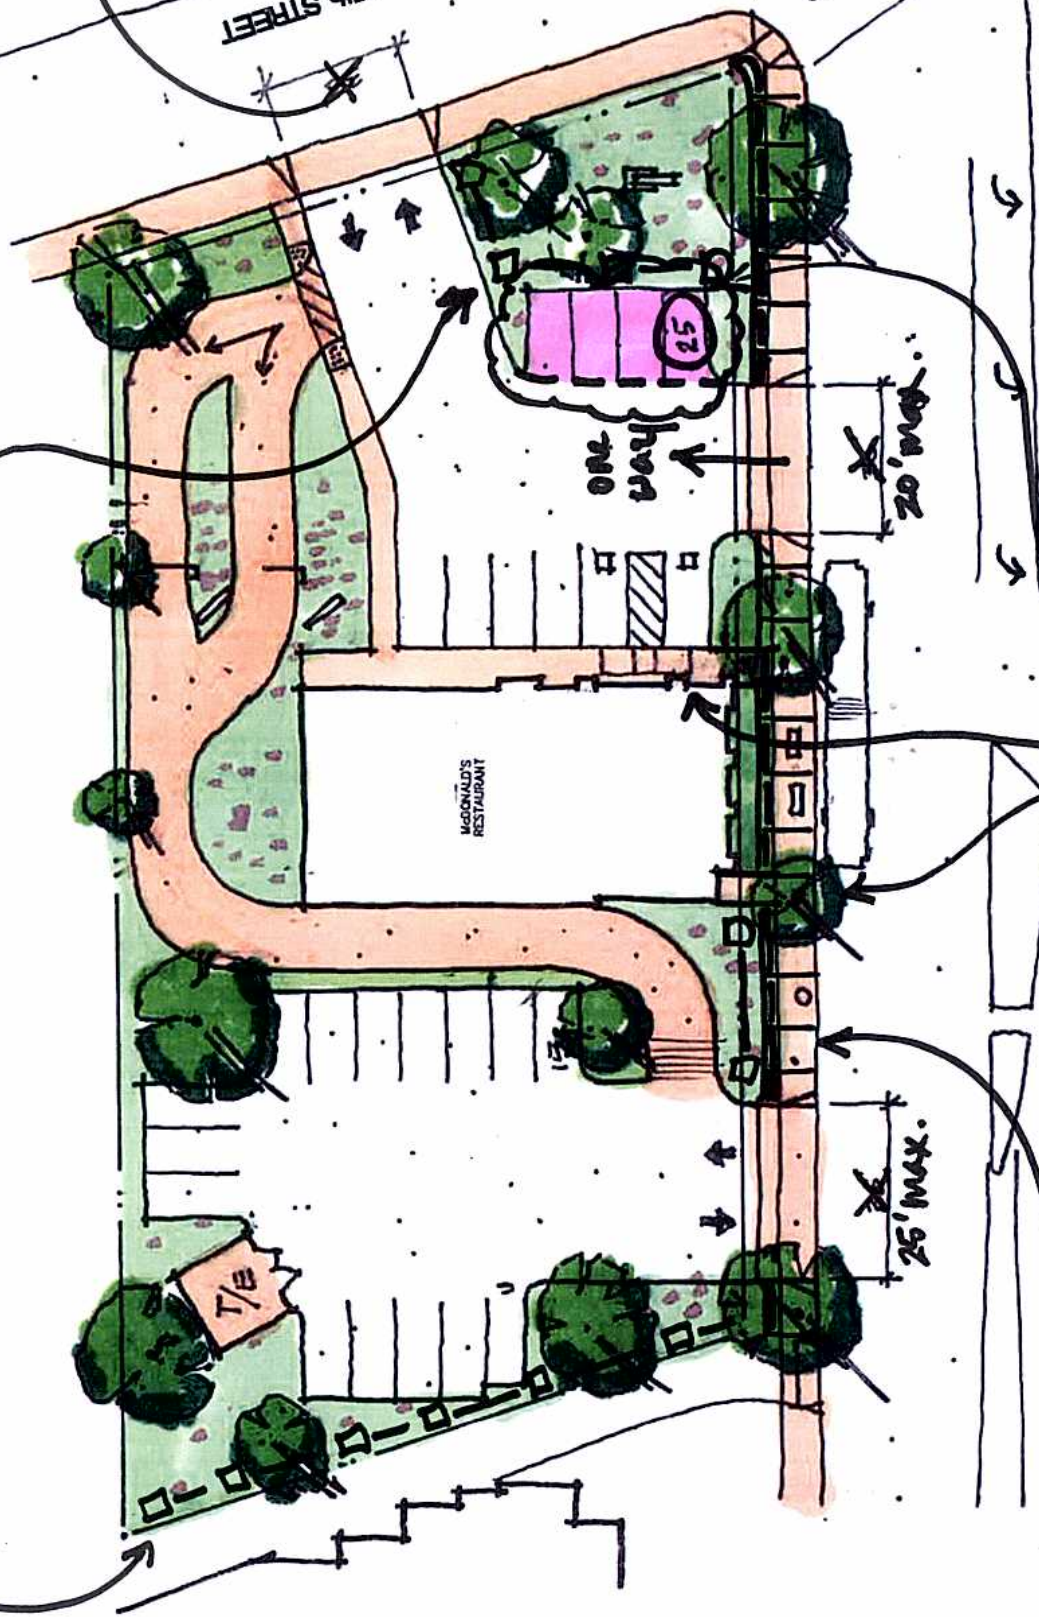

20' max.

ONE WAY

MCDONALD'S RESTAURANT

TELEGRAPH AVE

25' max.

Council direction requested  
on number of spaces in South Lot

Connect entrance walkways directly to sidewalk.

Widen sidewalk along Telegraph to a minimum of 10 feet.